



West Main Street


Pedestrian Corridor Master Plan

August, 2022

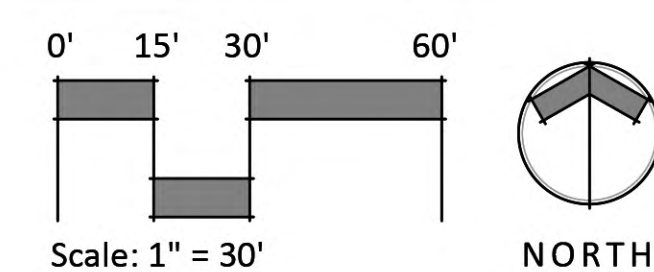


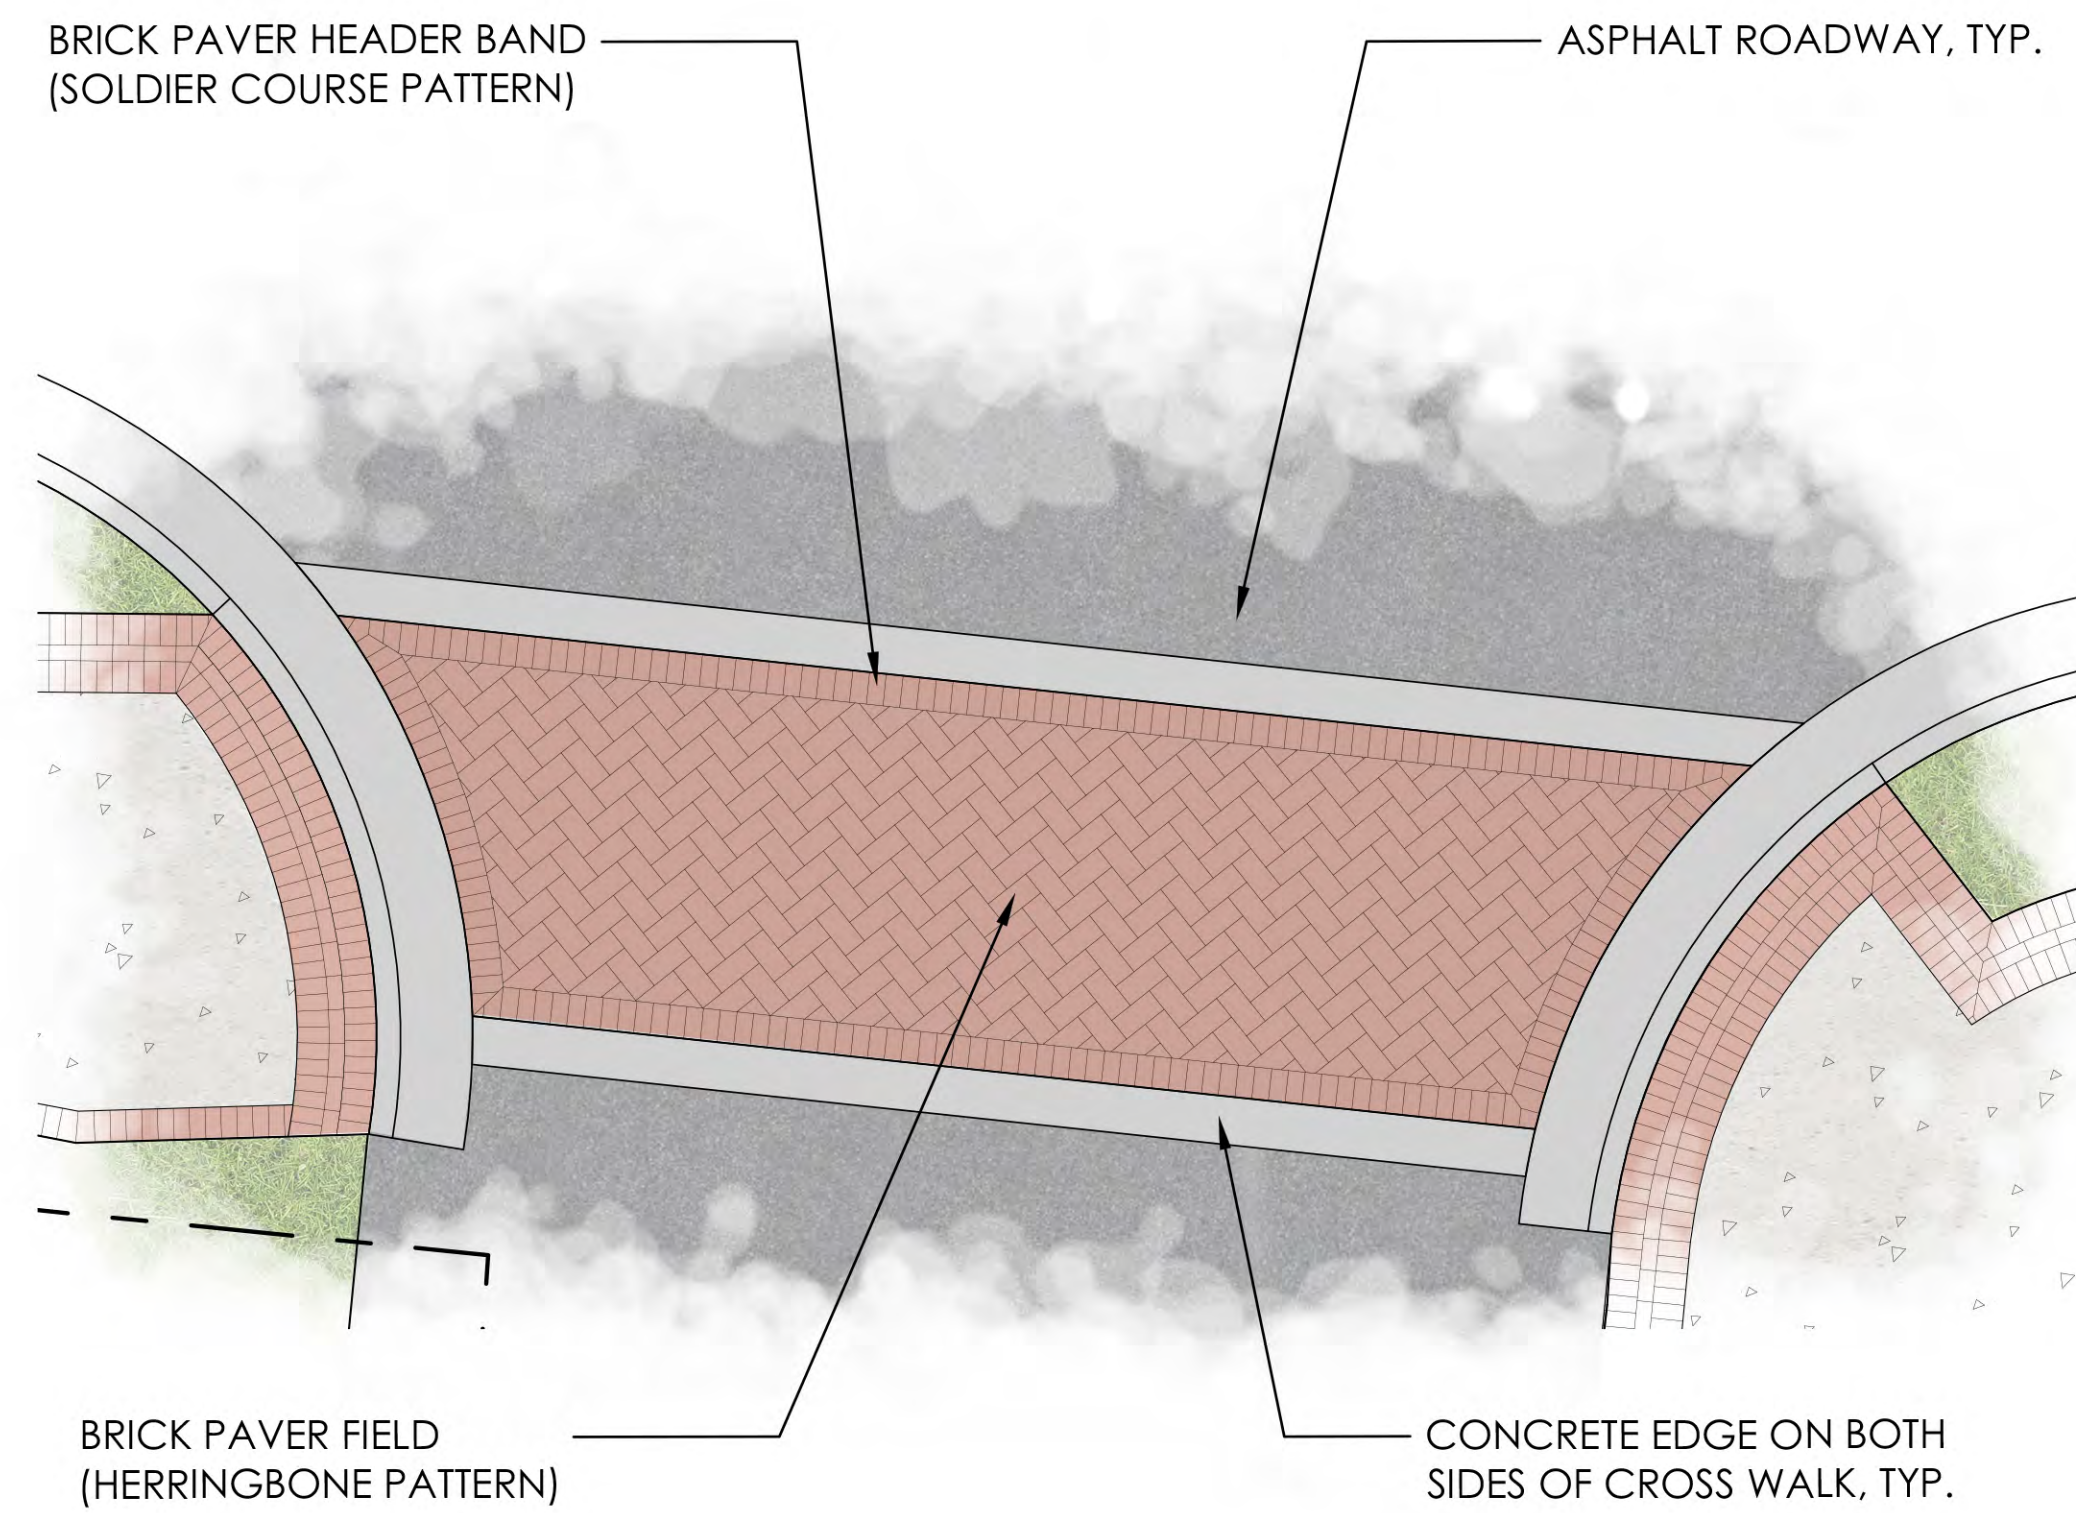

TYPICAL CROSS WALK DETAIL

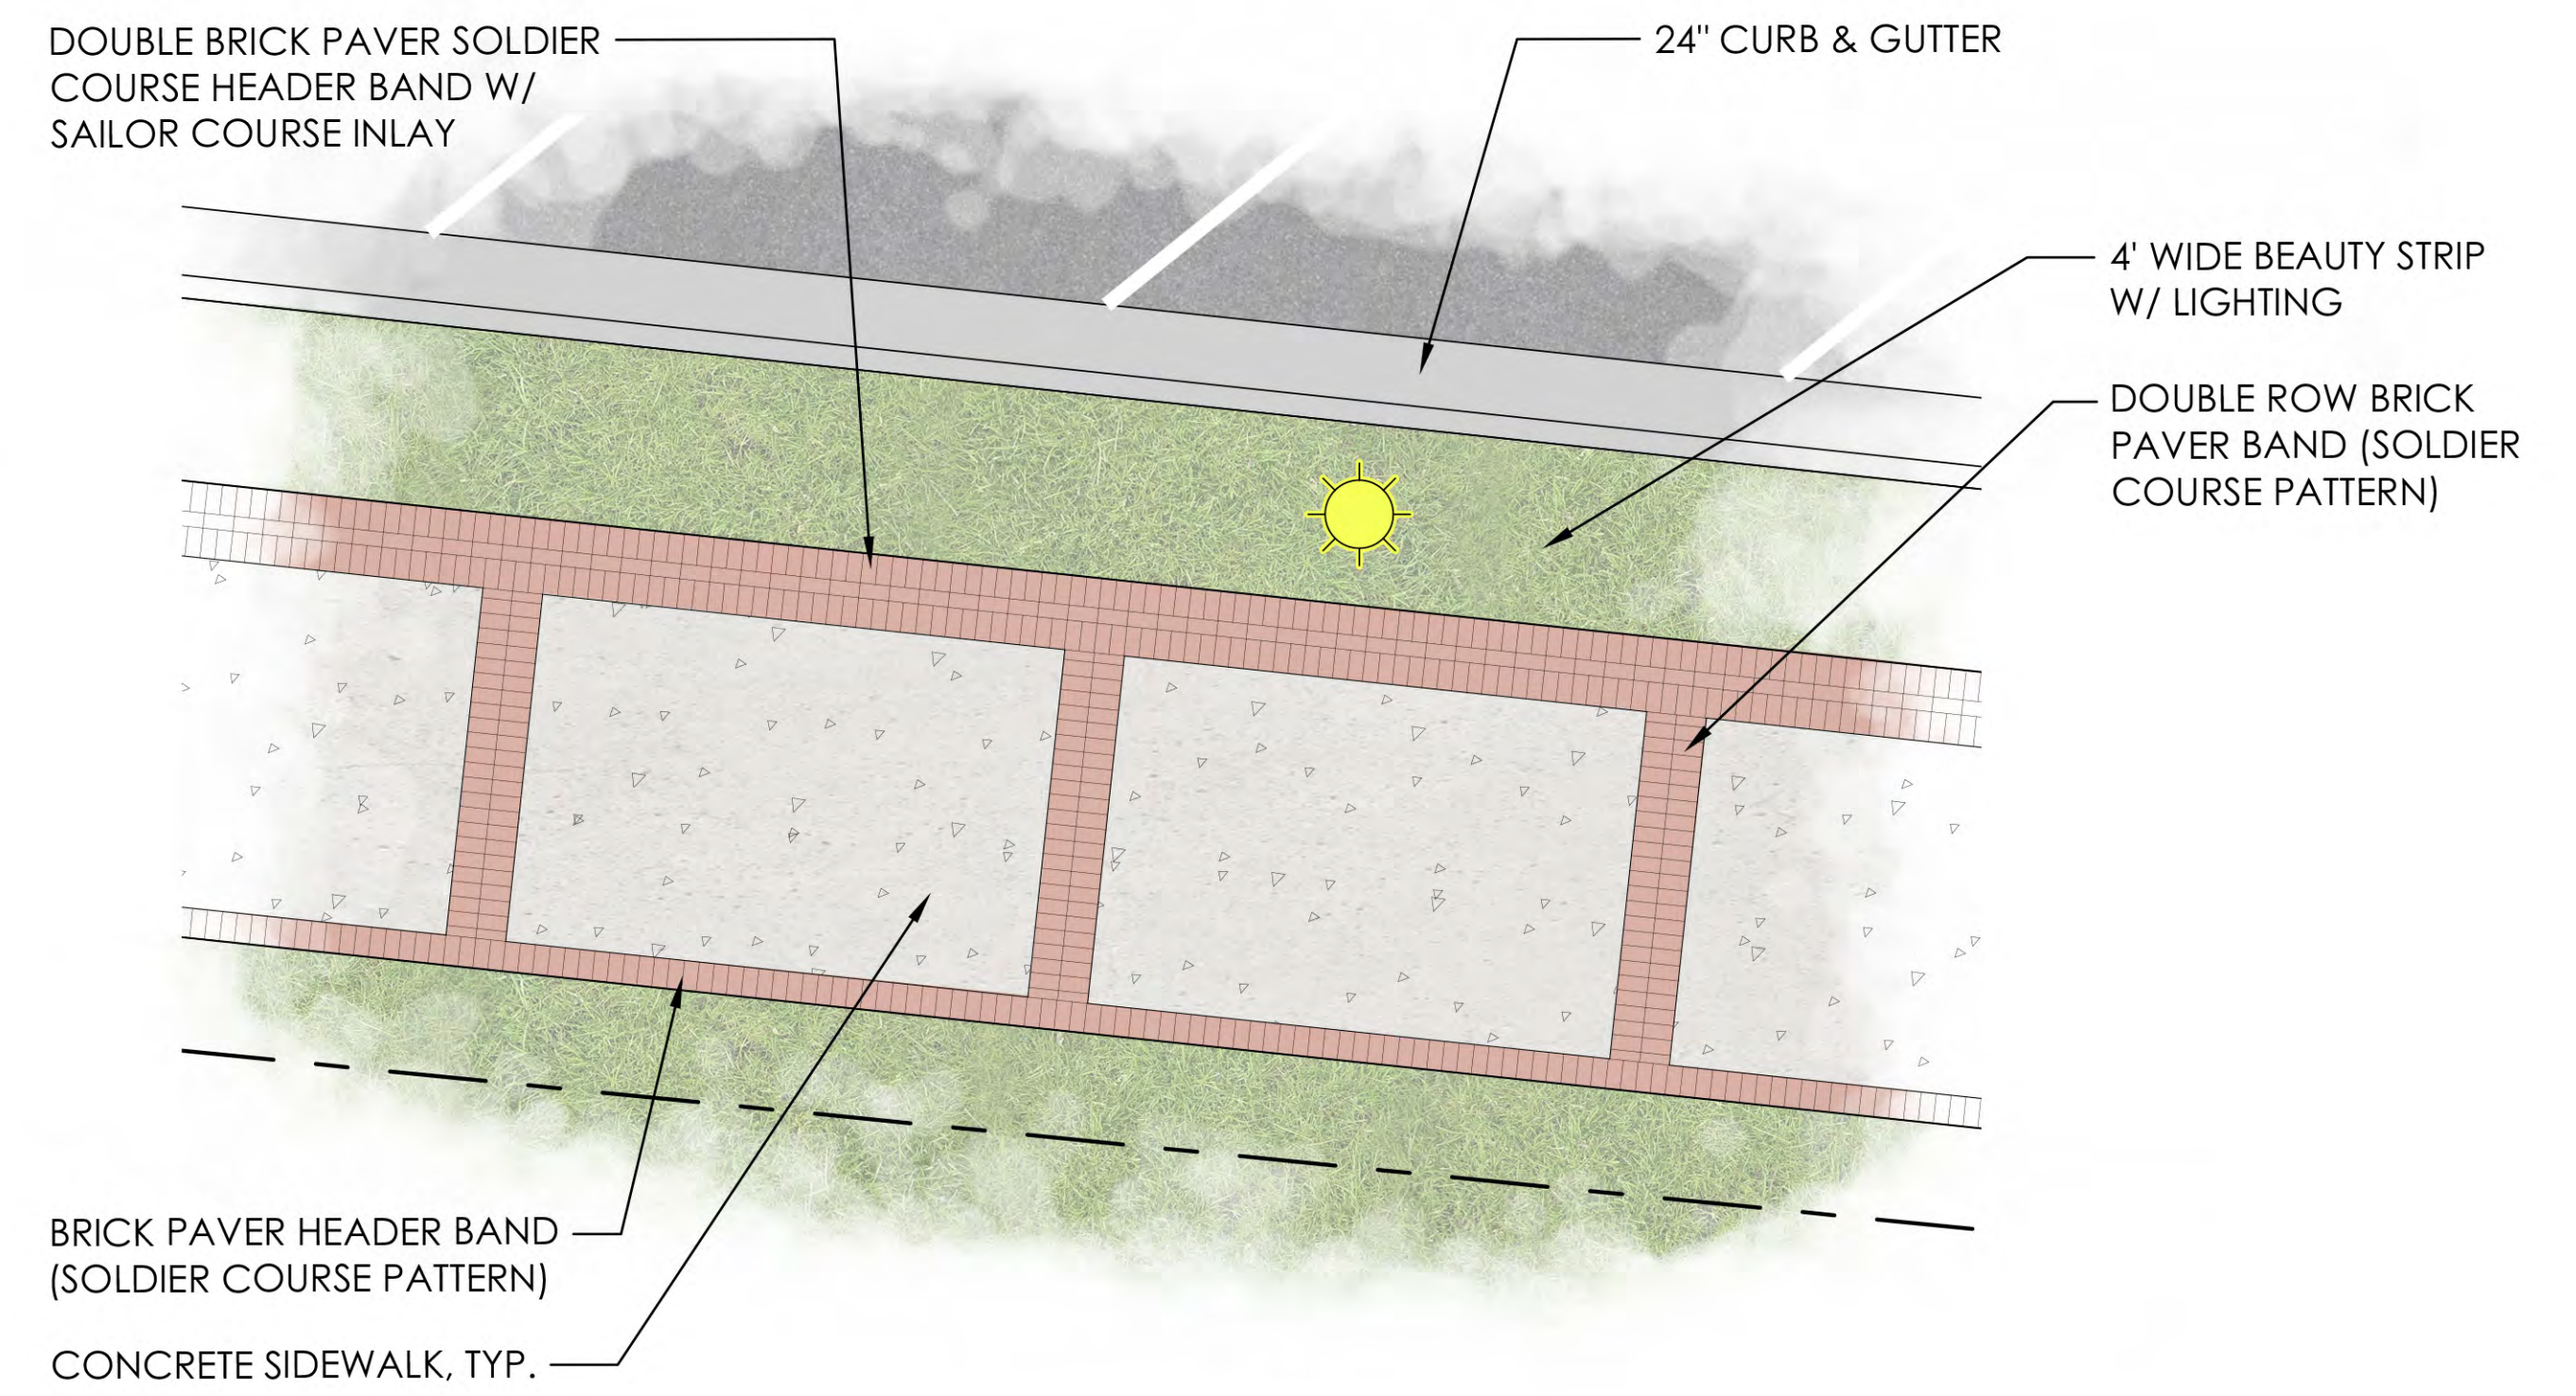

TYPICAL SIDEWALK DETAIL

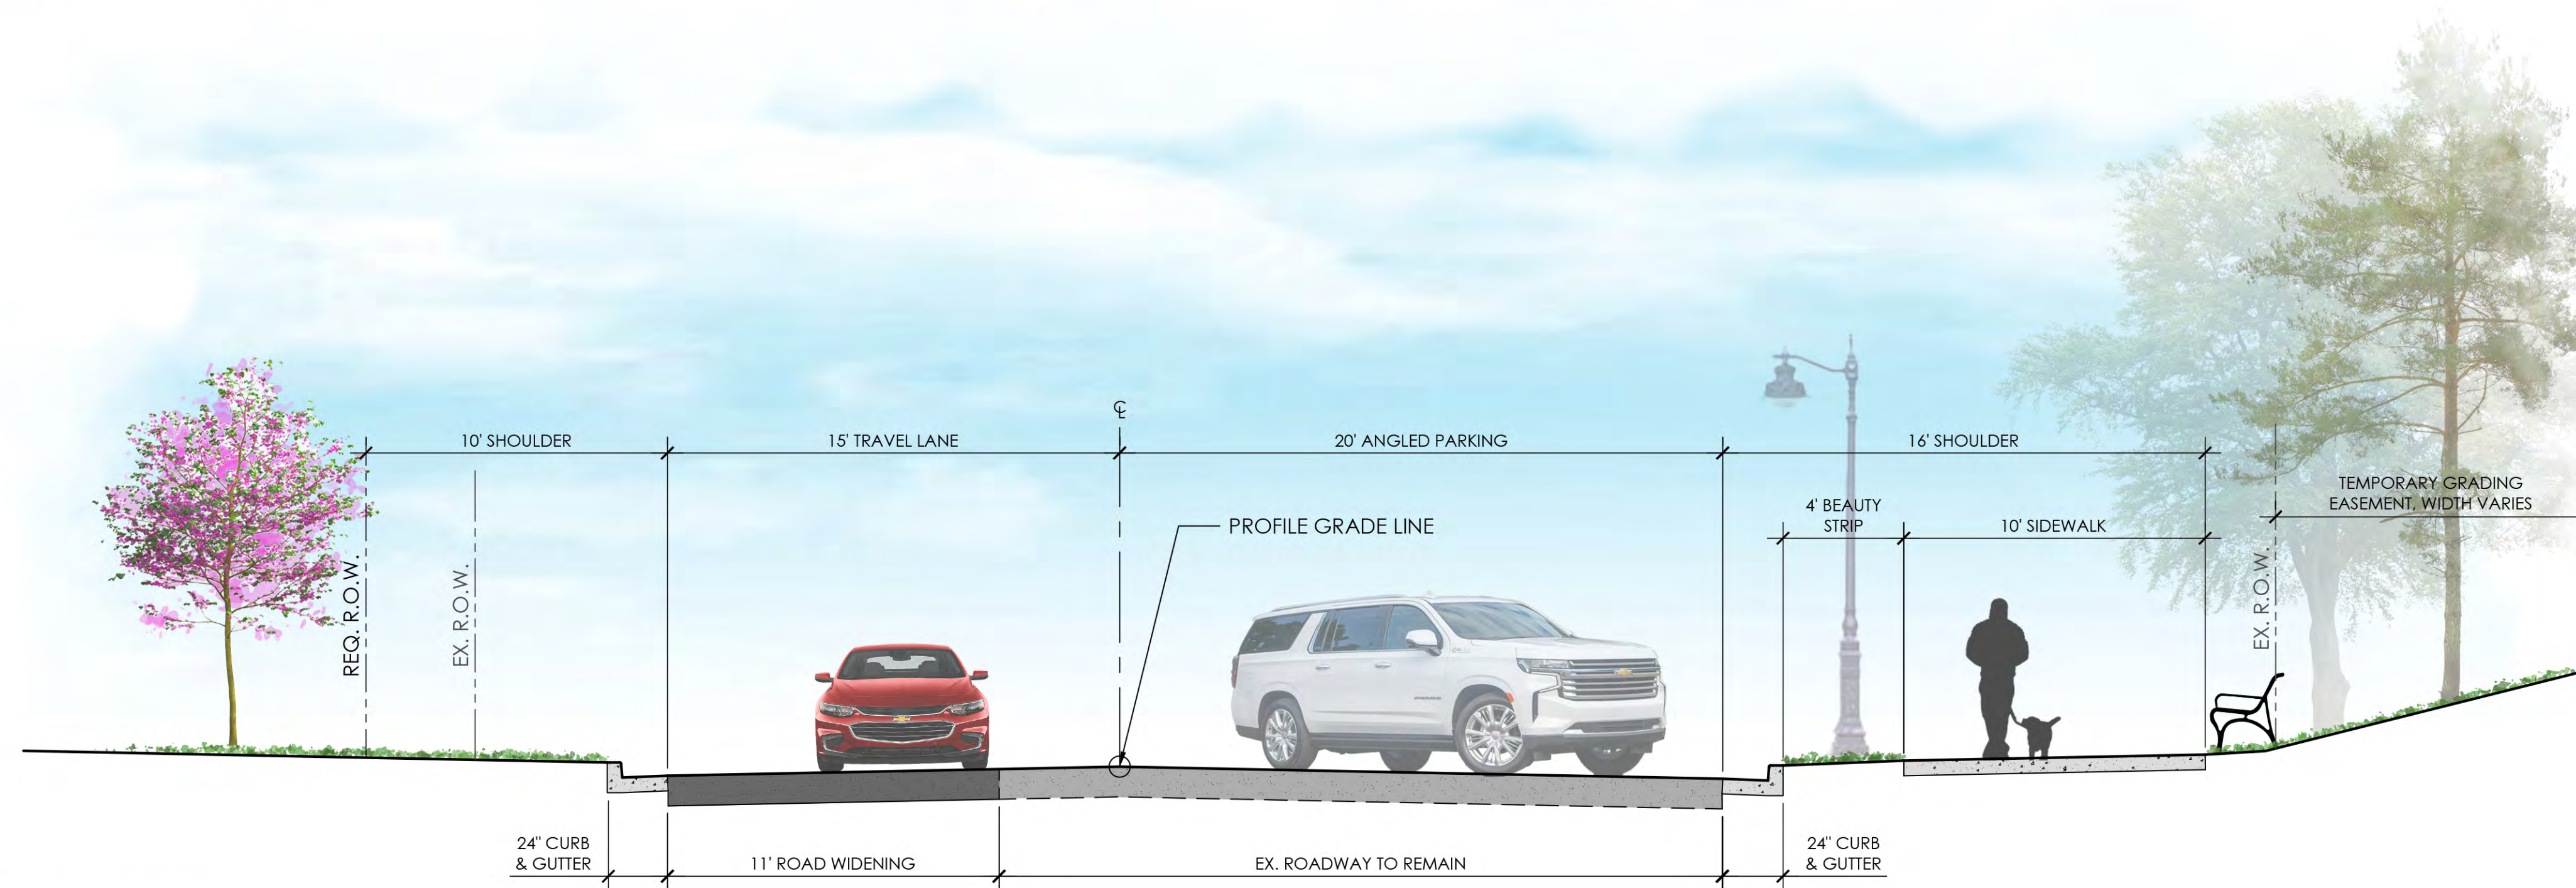

TYPICAL CROSS SECTION

West Main Street

Pedestrian Corridor Details & Section

August, 2022